
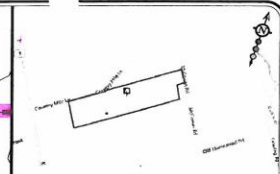


127 Country Mile Lane

SITE ALTERATION APPLICATION SA2013-01

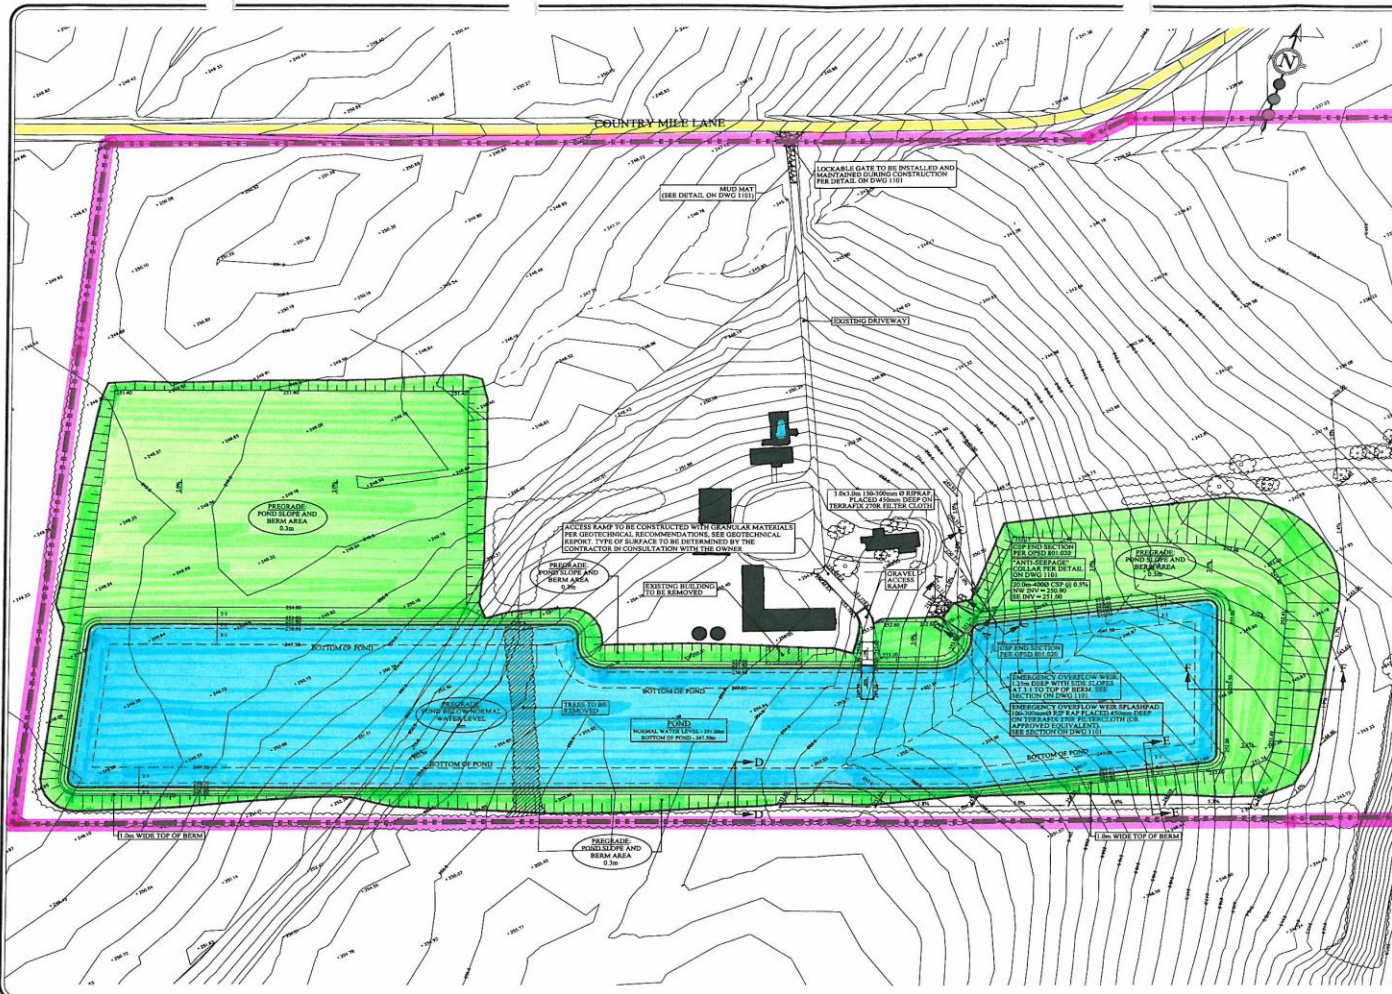

- KEY PLAN**
- LEGEND:**
- P P P — PROPERTY LINE
 - ▭ EXISTING BUILDING
 - - - - - ESTIMATED EXISTING BERM LINE
 - - - - - EXISTING SWALE OR DITCH
 - PROPOSED SWALE
 - EXISTING CONTOUR
 - PROPOSED CONTOUR (AT OR ABOVE NORMAL WATER LEVEL)
 - PROPOSED CONTOUR (BELOW NORMAL WATER LEVEL)
 - EXISTING GRADE
 - PROPOSED GRADE
 - PROPOSED 1:1 SLOPE

PREGRADE:

POND SLOPE AND BEAM AREA - 0.30

POND BELOW NORMAL WATER LEVEL - 0m

PREGRADE AREA BOUNDARY

REFER TO DRAWING 1101 FOR CROSS-SECTION DETAILS

TOPOGRAPHIC SURVEY PROVIDED BY FIRST BASE SOLUTIONS, DECEMBER 11, 2012 AND FORMER B.L. 211

NO.	DESCRIPTION	DATE	BY	APPROVED

SSS CONSULTING GROUP INC.

18 CENTENNIAL PARK, SUITE 101
MARKHAM, ONTARIO L3R 9V6
TEL: (905) 949-1000
WWW.SSSCONSULTING.COM

127 COUNTRY MILE LANE
127 COUNTRY MILE LANE
TEL: (905) 949-1000

MJK CAPITAL

127 COUNTRY MILE LANE
127 COUNTRY MILE LANE
TEL: (905) 949-1000


GEORGINA POND (127 COUNTRY MILE LANE) GRADING AND SERVICING PLAN

DATE: APRIL 2013 DRAWN BY: EC CHECKED BY: S.M.S.

SCALE: 1:100 DRAWN BY: EC CHECKED BY: S.M.S.

APPROVED BY: [Signature] PROJECT NO: 1517

DATE: APRIL 2013 SCALE: 1:100 DRAWING NO: 401

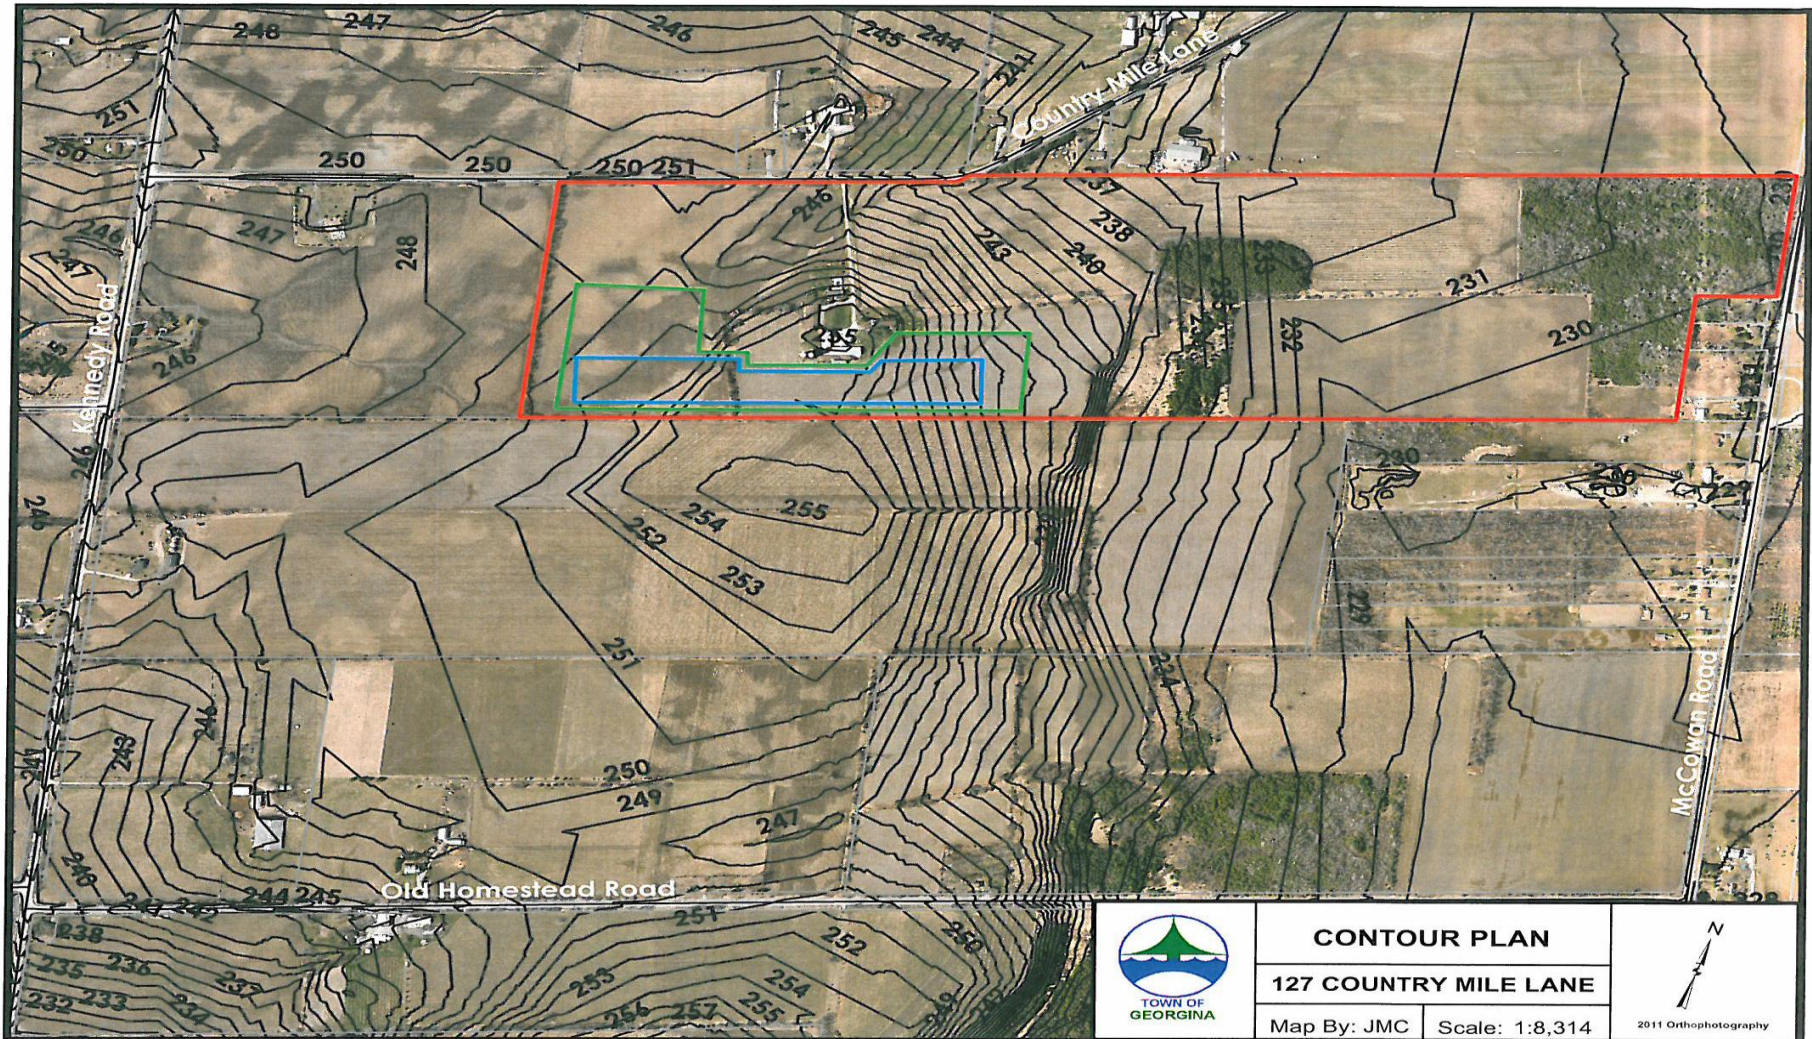

CONTOUR PLAN
127 COUNTRY MILE LANE
Map By: JMC | Scale: 1:8,314



2011 Orthophotography

