




APPLICATION FOR ZONING BY-LAW AMENDMENT

Chippewas of Georgina Island
115 Hadden Road

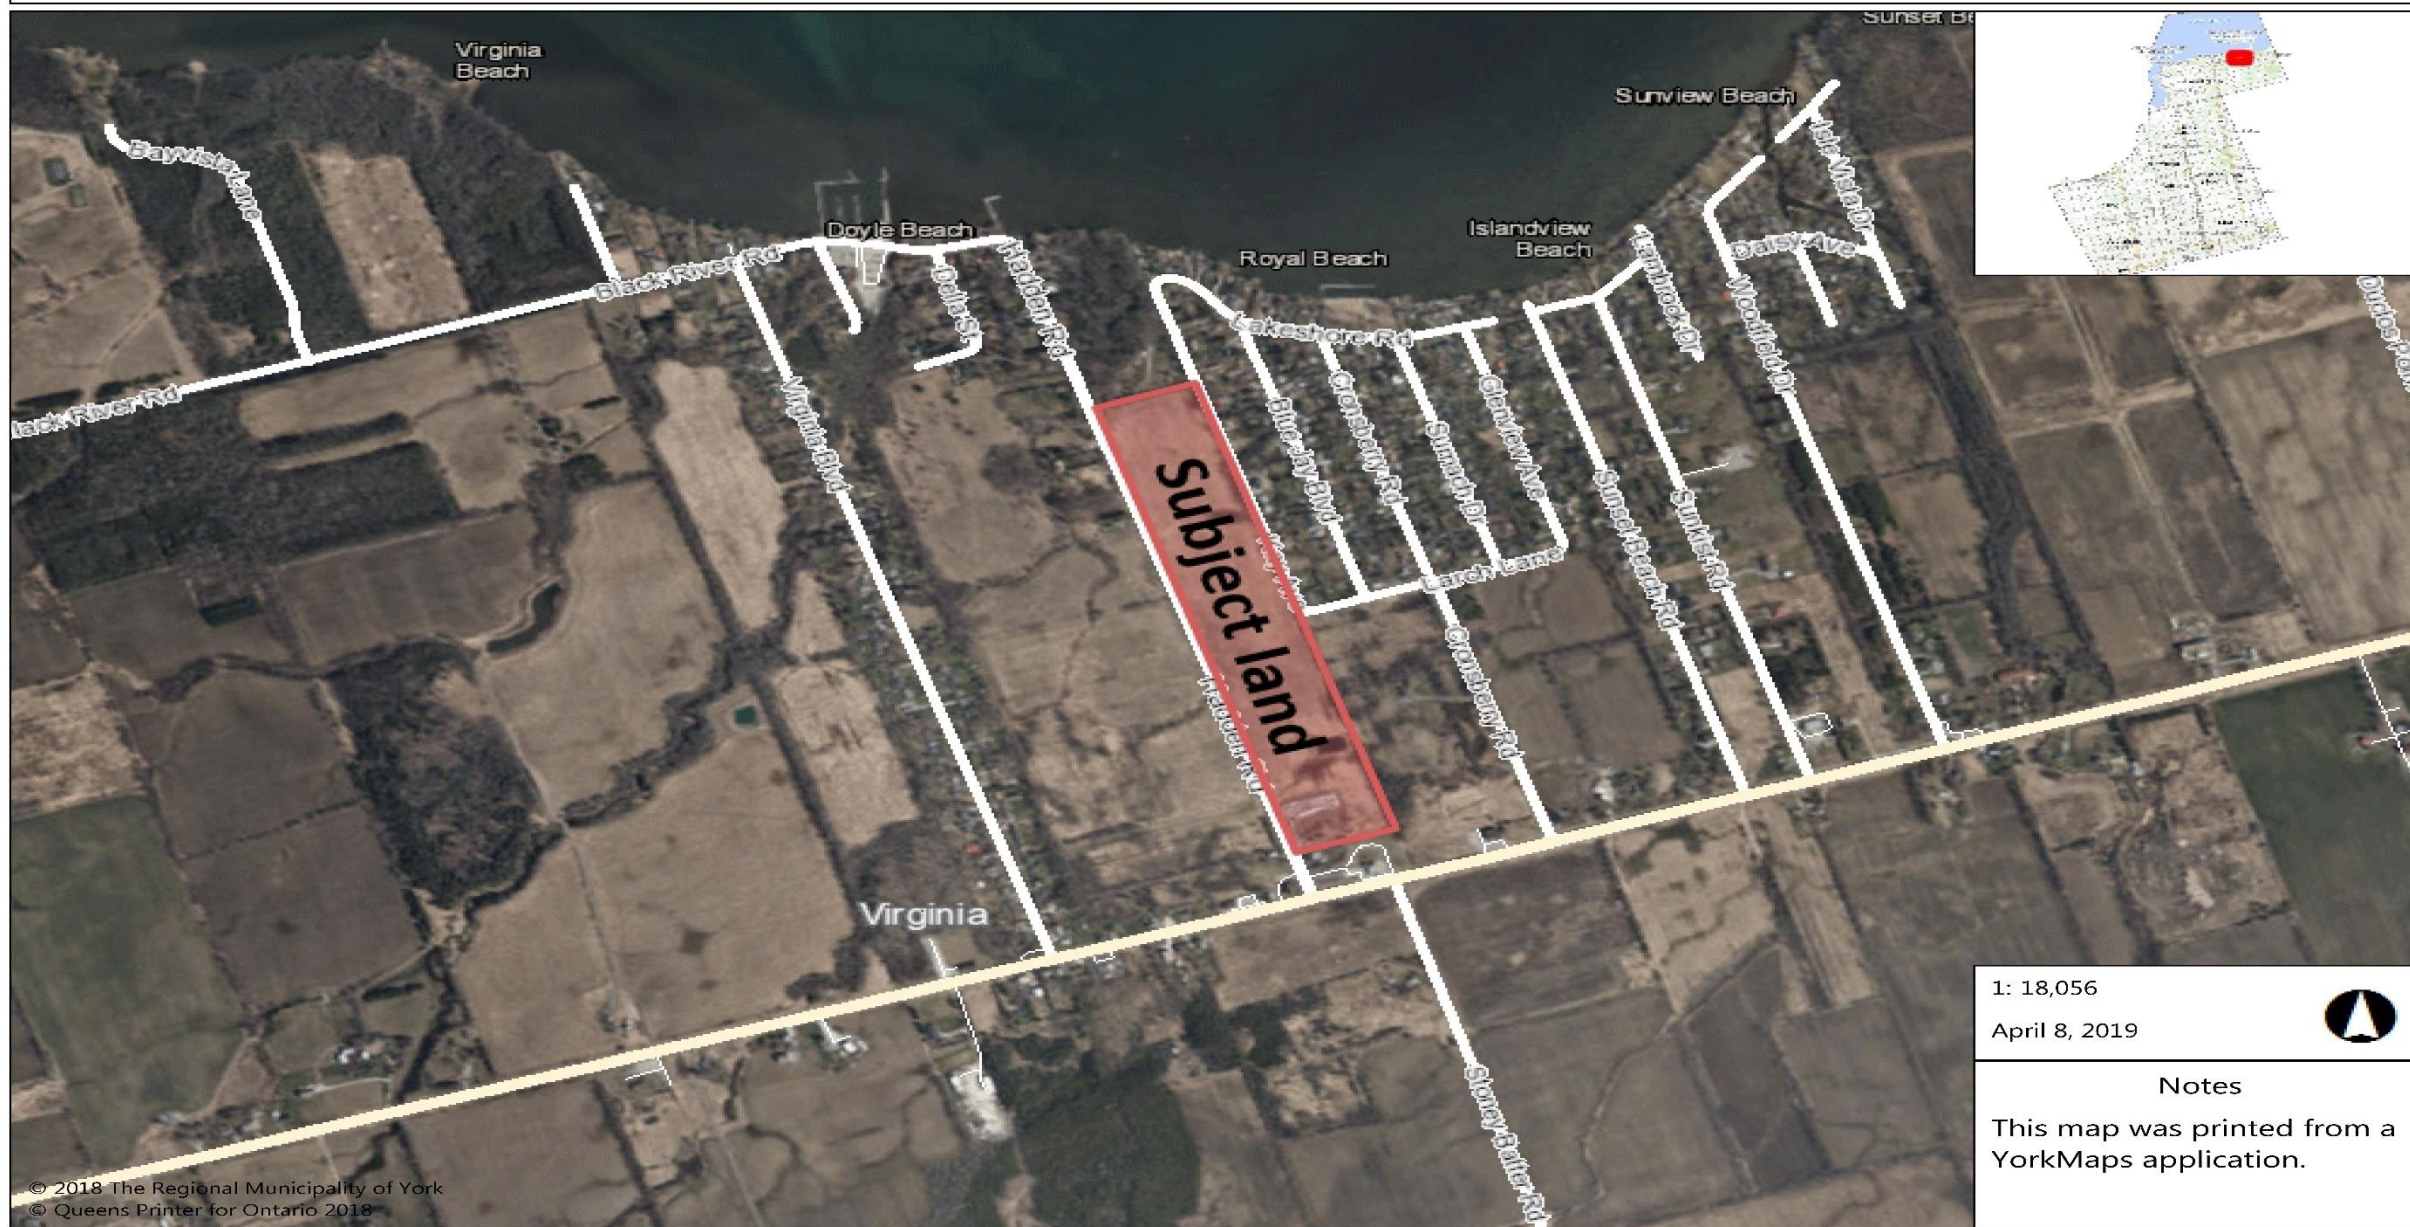

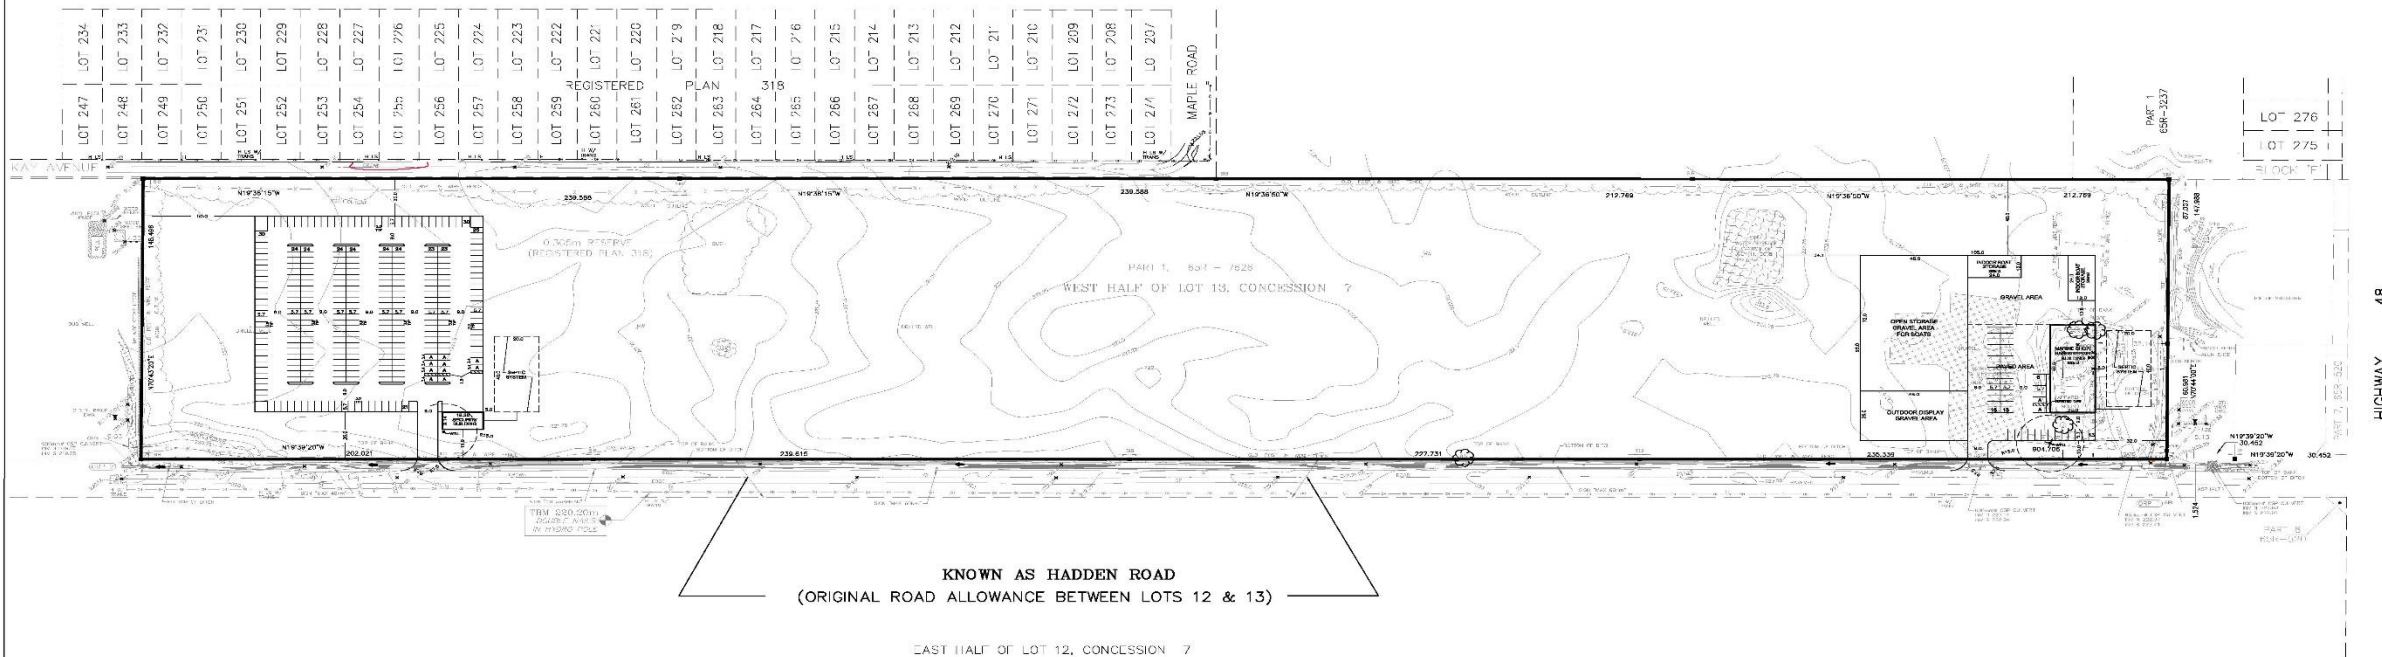

HIGHWAY 48

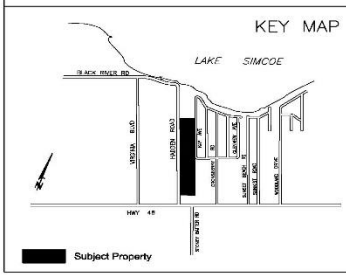

Subject Property - 13.41 ha

CONCEPTUAL DEVELOPMENT PLAN
CHIPPÉWAS OF GEORGINA ISLAND - #115 HADDEN ROAD
PART OF THE WEST HALF OF LOT 13
CONCESSION 7
(GEOGRAPHIC TOWNSHIP OF GEORGINA)
TOWN OF GEORGINA
REGIONAL MUNICIPALITY OF YORK

0m50m100m

METRIC
MEASUREMENTS ARE TO THE CENTRE
OF THE LOT OR ROAD UNLESS
OTHERWISE SPECIFIED

No.	Revisions	Date
1.		
2.		
3.		
4.		

Michael Smith

PLANNING CONSULTANTS
DEVELOPMENT COORDINATORS LTD.

Drawn by: VT	Date: OCTOBER 16, 2018	Drawing Number:
Checked by: M.R.E.S.	Scale: 1 : 1250	1167-00
Approved by: M.R.E.S.		

