

APPLICATION FOR ZONING BY-LAW AMENDMENT

Beneficial Owner – David Metherall
S/S Old Homestead Road.




1: 9,028

March 2, 2020




Notes

This map was printed from a YorkMaps application.

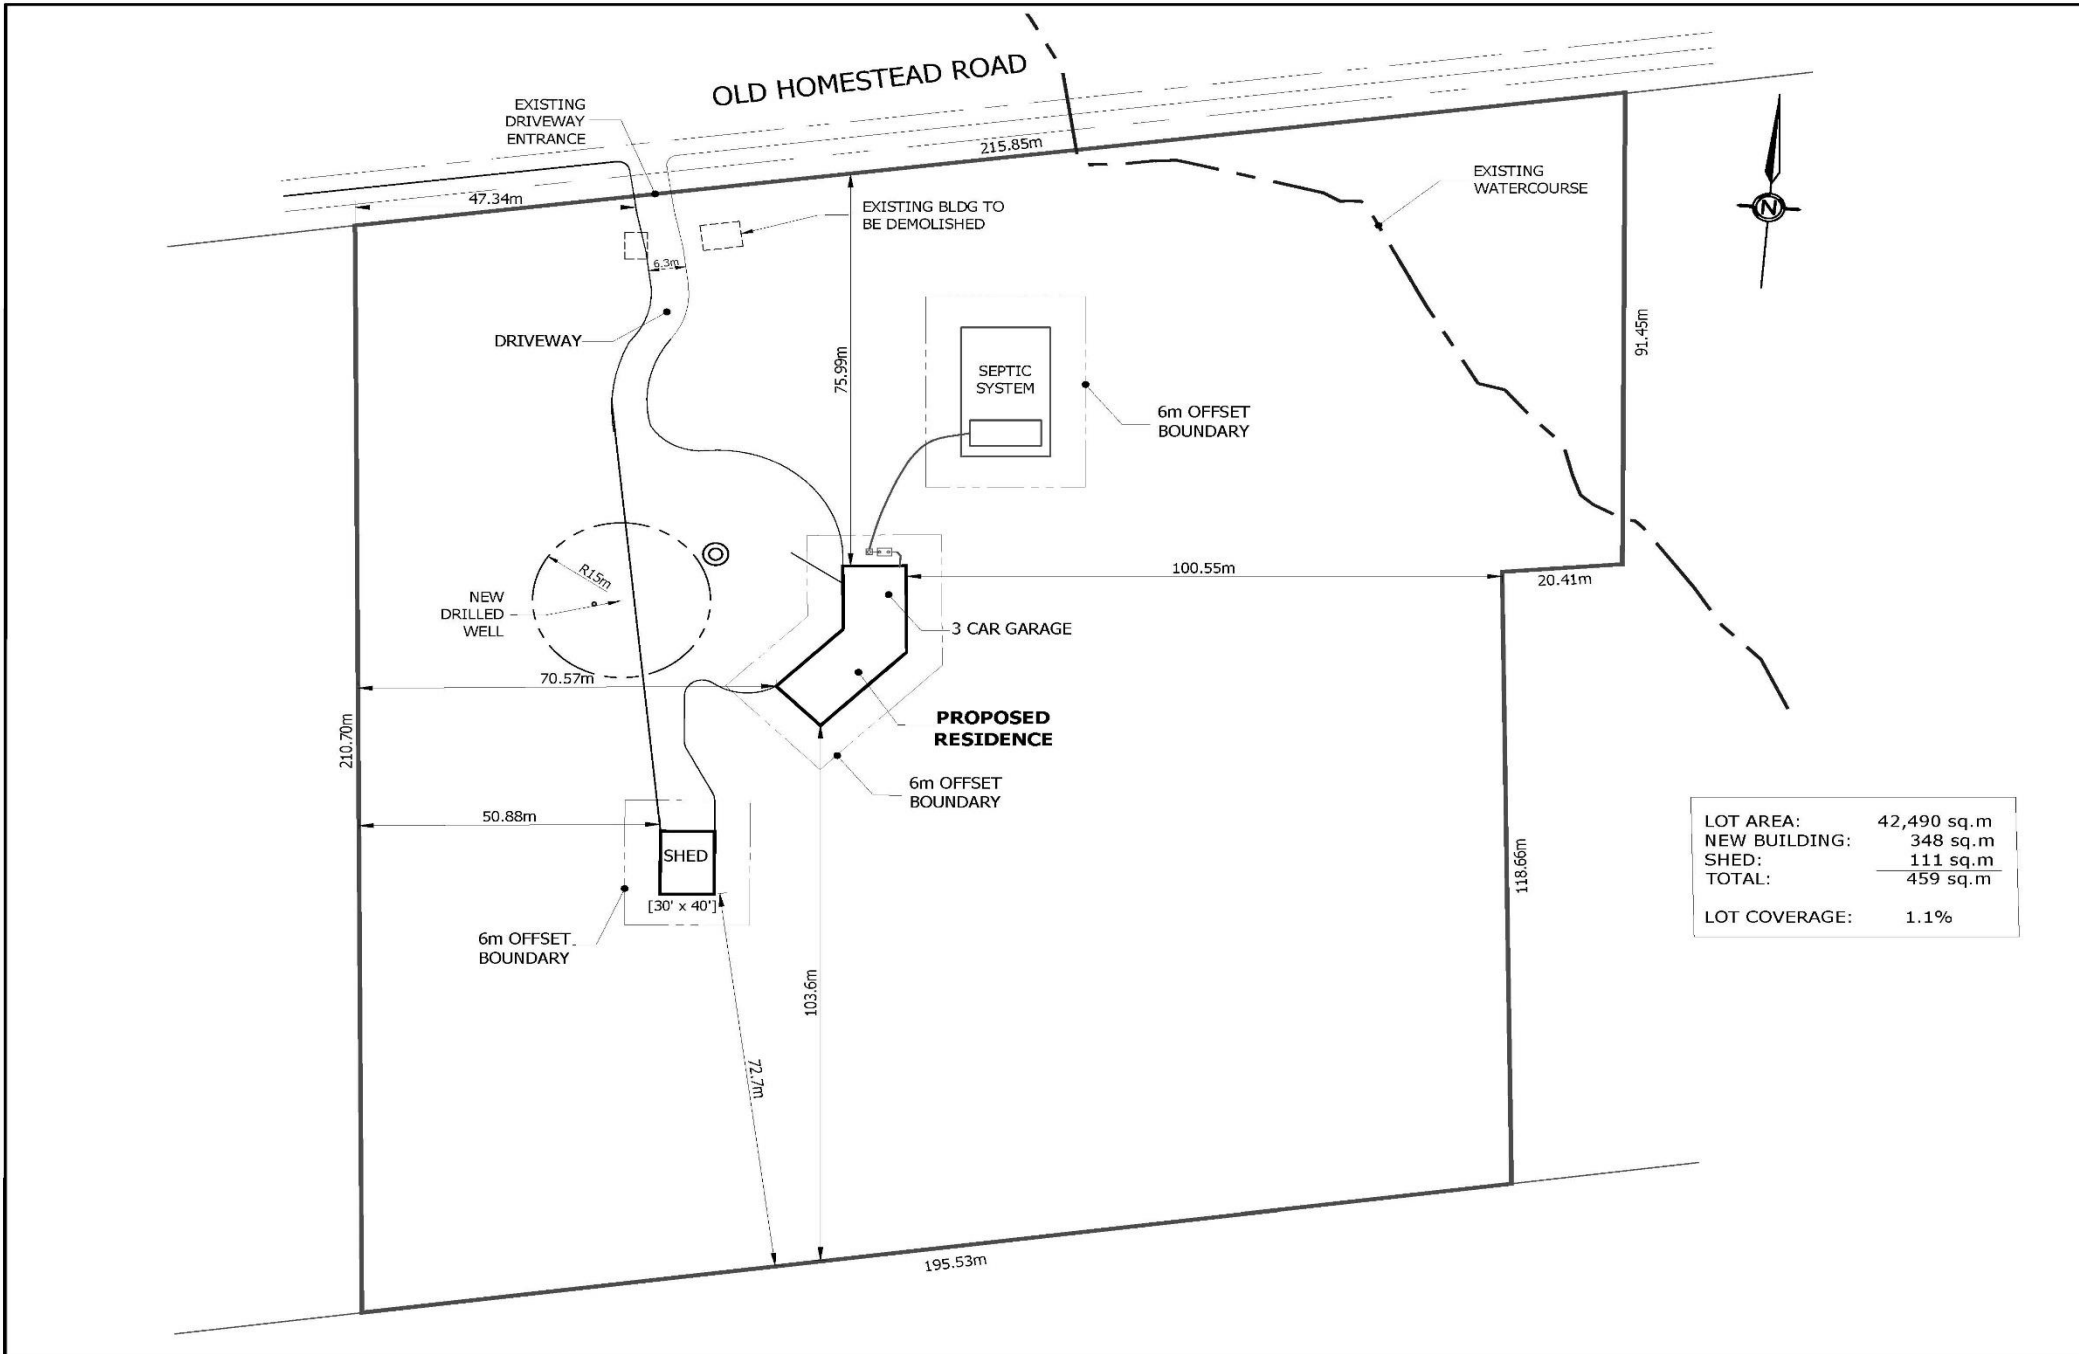

LOT AREA:	42,490 sq.m
NEW BUILDING:	348 sq.m
SHED:	111 sq.m
TOTAL:	459 sq.m
LOT COVERAGE:	1.1%

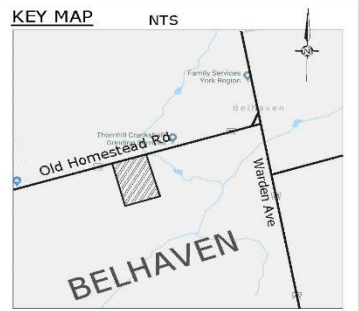

2018 AERIAL PHOTO - REGION OF YORK

METHERALL PROPERTY
 PT LOT 15, CON 4
 OLD HOMESTEAD ROAD
 TOWN OF GEORGINA

SITE PLAN
 - SINGLE FAMILY RESIDENTIAL

BJH Engineering Ltd.
 #25944 Woodbine Avenue,
 Keswick, Ontario L4P 3E9
 phone: 1.888.530.0699
 email: bjhongconsulting@gmail.com
 www.bjhengineering.ca

PROJECT NO.: **19-978**
 DRAWING NO.: **SP-1**
 Date: AUG 2019 Designed By: BH
 Scale: 1 : 1,000 Drawn By: BH



1: 2,257
March 2, 2020



Notes
This map was printed from a YorkMaps application.



1: 2,257
March 2, 2020



Notes
This map was printed from a YorkMaps application.



